


17 OVERALL SITE PLAN

PARKING CANOPIES BY SEPARATE PERMIT

FOR ENLARGED SITE PLAN SEE SHEET A11a AND A11b

DIMENSIONS AS LISTED ON CIVIL DRAWINGS SUPERSEDE ARCHITECTURAL

 

SCALE: 1" = 50'-0"

ARCHICON, L.C.
 Architecture & Interiors
 4041 NORTH CENTRAL AVENUE
 SUITE C-100
 PHOENIX, ARIZONA 85012
 (602) 222-4266
 FAX (602) 279-4086
 www.ARCHICON.COM


PECOS GATEWAY
 8743 E. PECOS
 MESA, ARIZONA 85242

JOB NO: 06-40562-01
 PROJECT MGR: MICHAEL MONROE
 DRAWN BY: VLAD COZMA
 CHECKED BY: VINCE DALKE

NO.	REVISION	DATE
1	OWNER CHANGED	10/28/07
2	NOT SUBMITTAL	10/28/07
3	CITY COMMENTS	10/28/07
4	CLIENT COORDINATION	1/28/07

ISSUED FOR	INITIAL	DATE
ISSUED FOR BIDDING	MM	8/28/07
ISSUED FOR CONSTRUCTION		

SHEET TITLE:
 SITE PLAN
 PARTIAL TRASH ROUTE

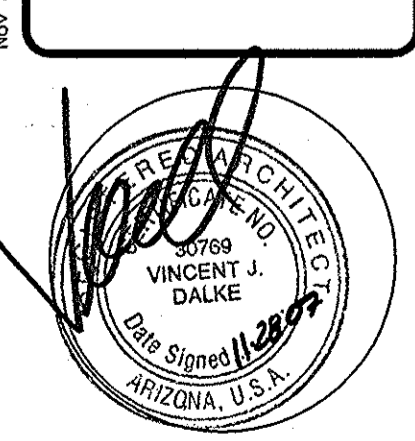

A1.0
 ISSUE DATE: 02/20/08
 11/21/07